


FIXINGS: 5 x 50 CASE HARDENED  
SCREW WITH RAWLPLUG

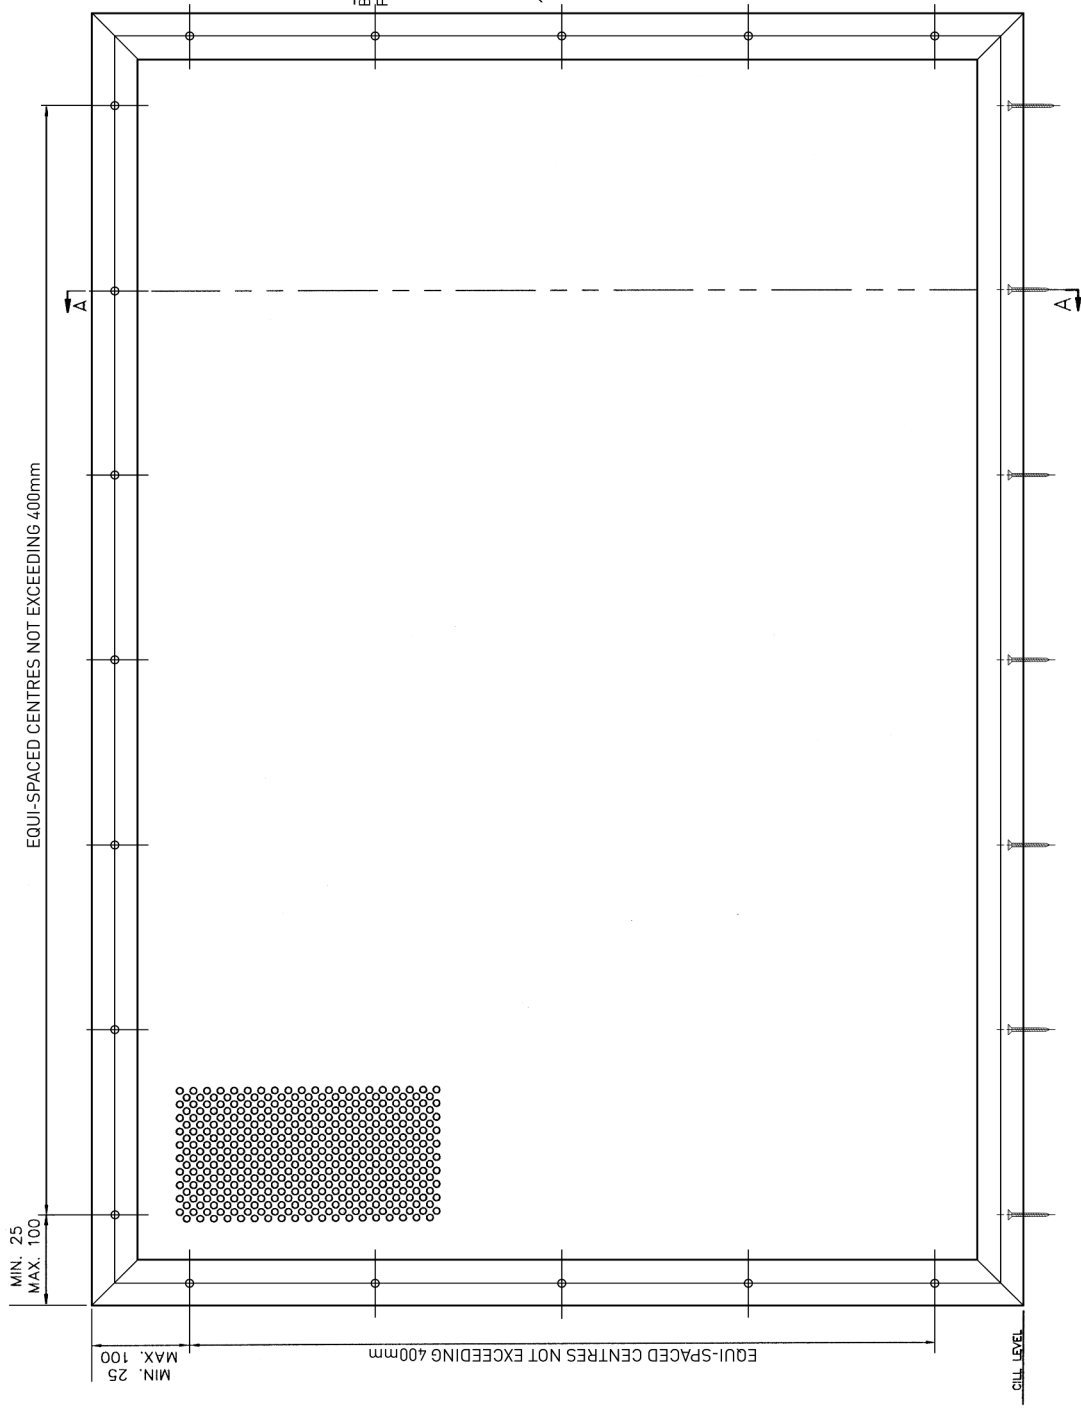

WINDOW & BARRIER PERMANENTLY  
CLOSED POSITION

SECTION A-A  
FULL SIZE

CI/SIB			
--------	--	--	--

WEIGHT APPROX 8kgs/m<sup>2</sup>

**EXTERIOR FACE FIX TO FIXED WINDOW FRAME**